



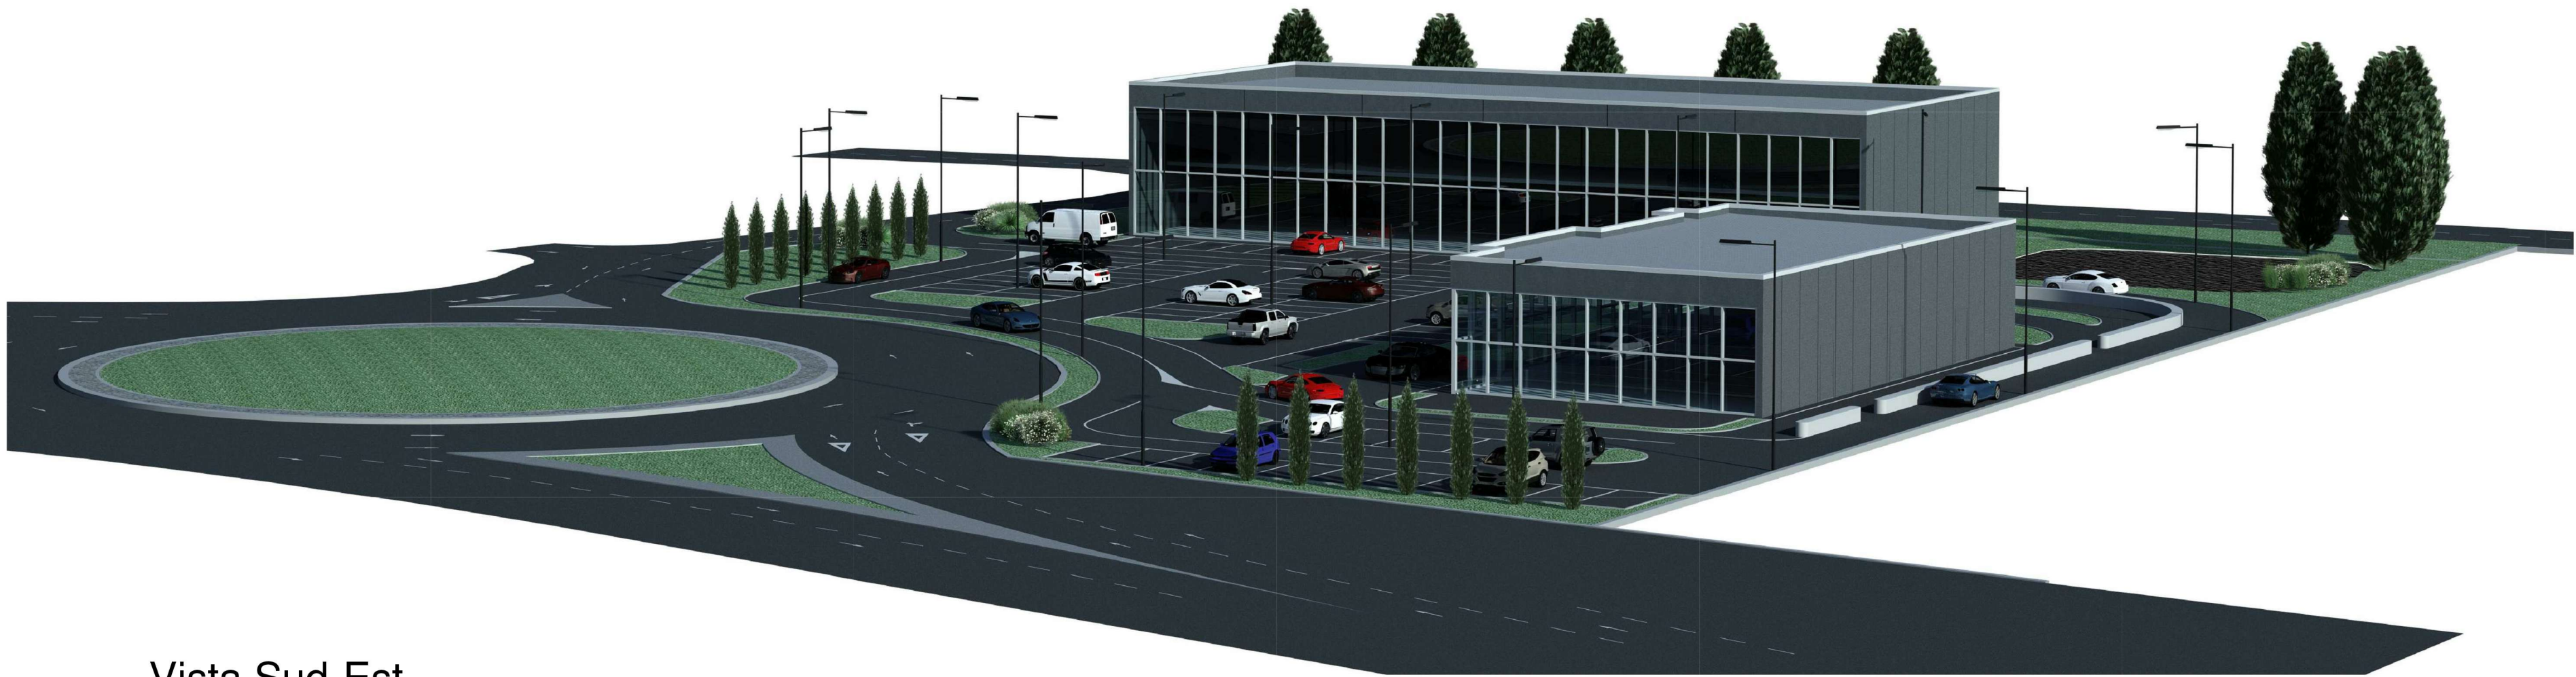


Vista Sud-Est

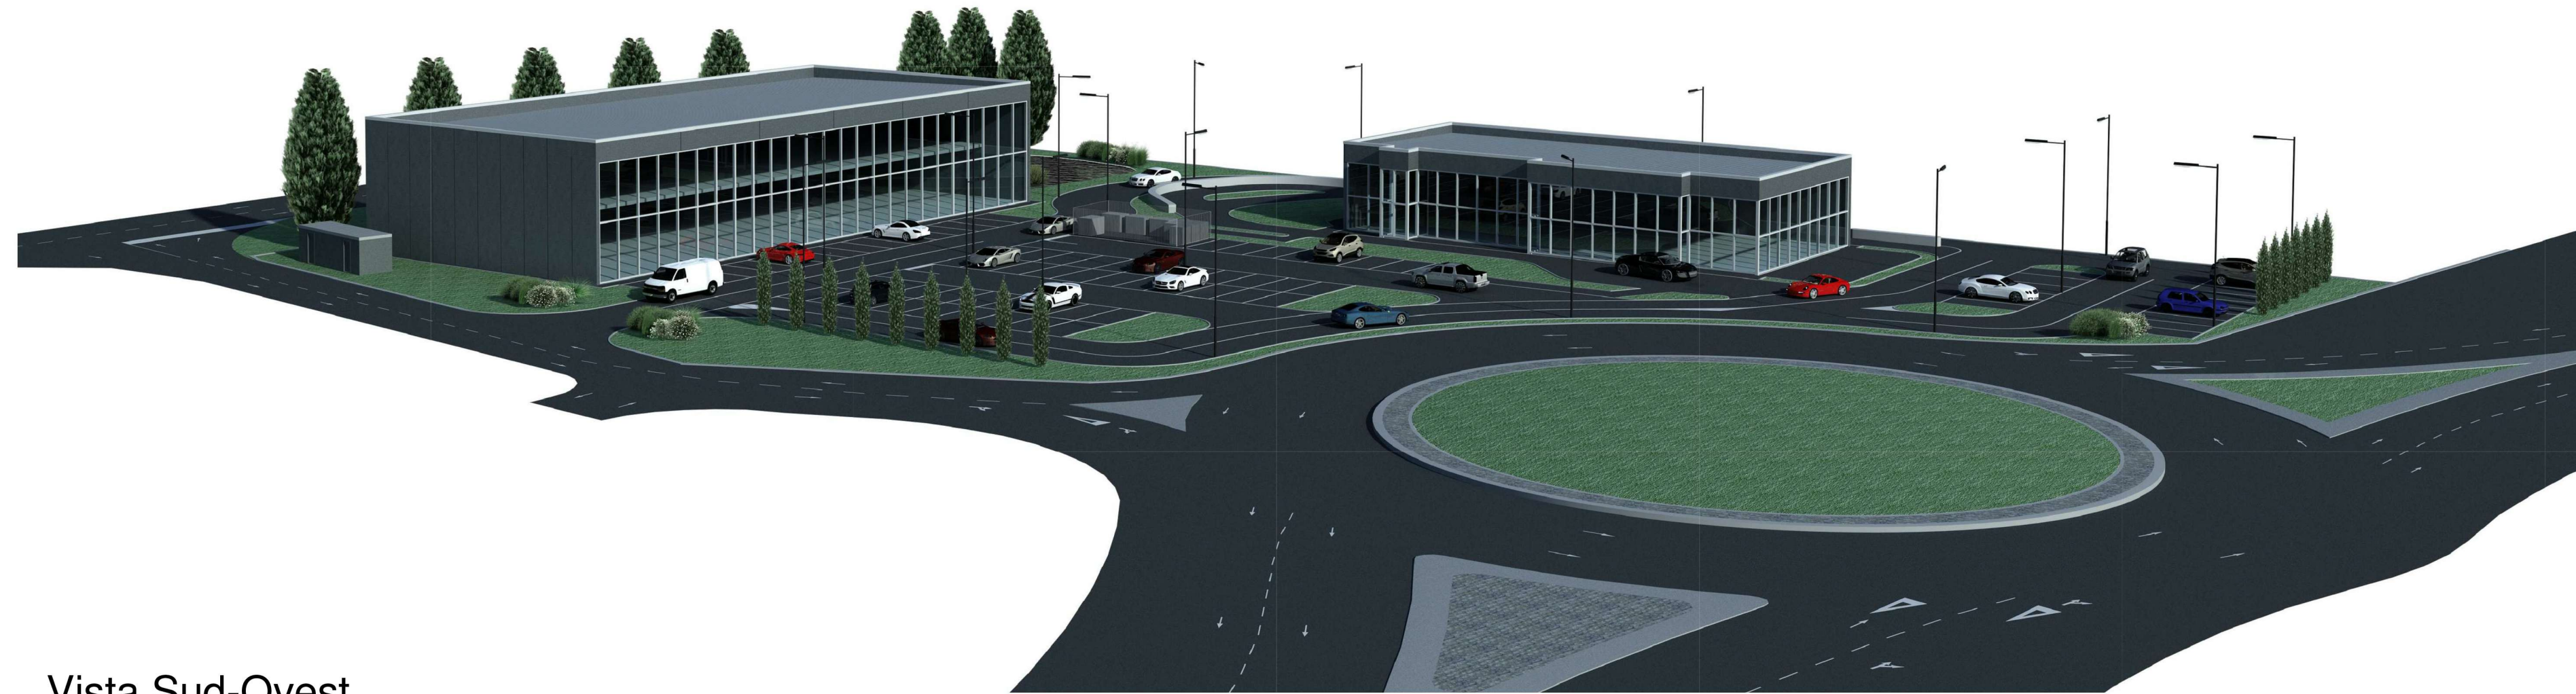


Vista Sud-Ovest




Vista Nord-Ovest

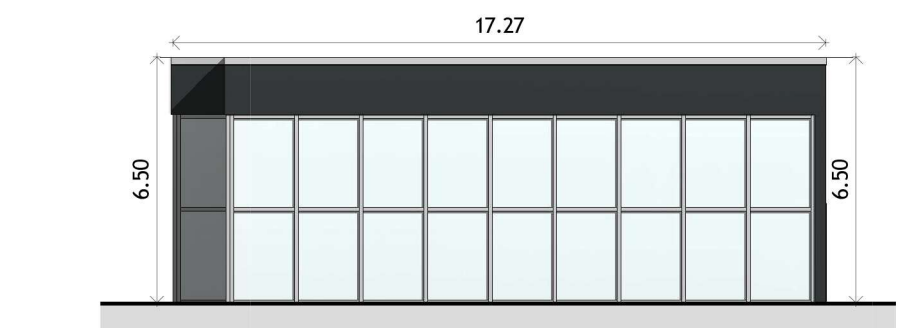


SB Sud Edificio B
1 : 200

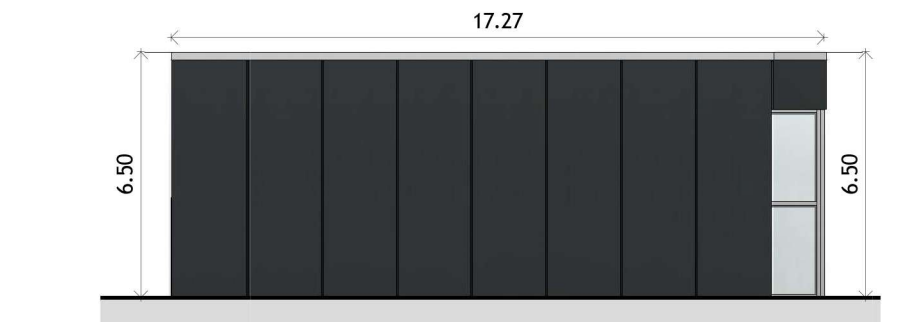


NB Nord Edificio B
1 : 200

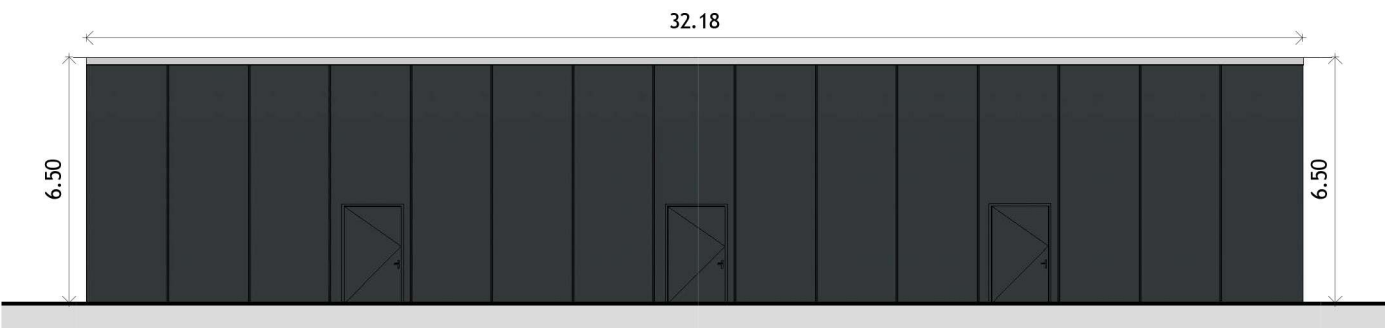


EB Est Edificio B
1 : 200

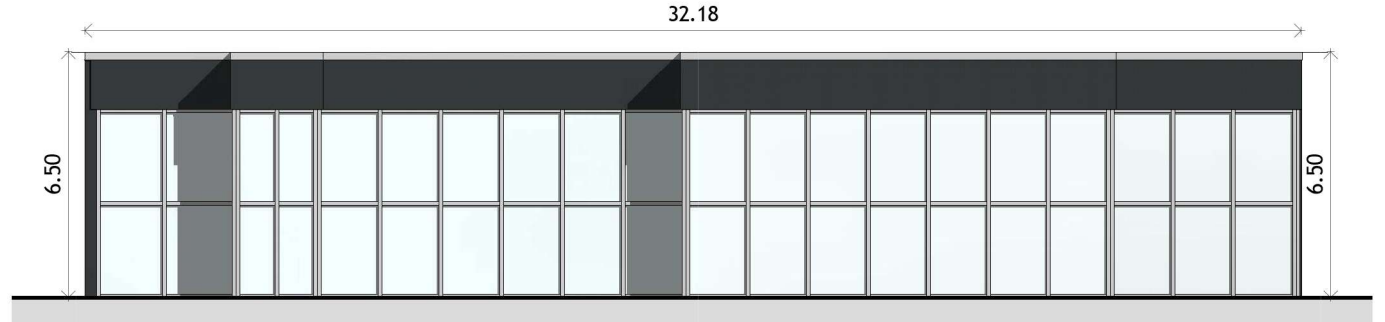


WB Ovest Edificio B
1 : 200

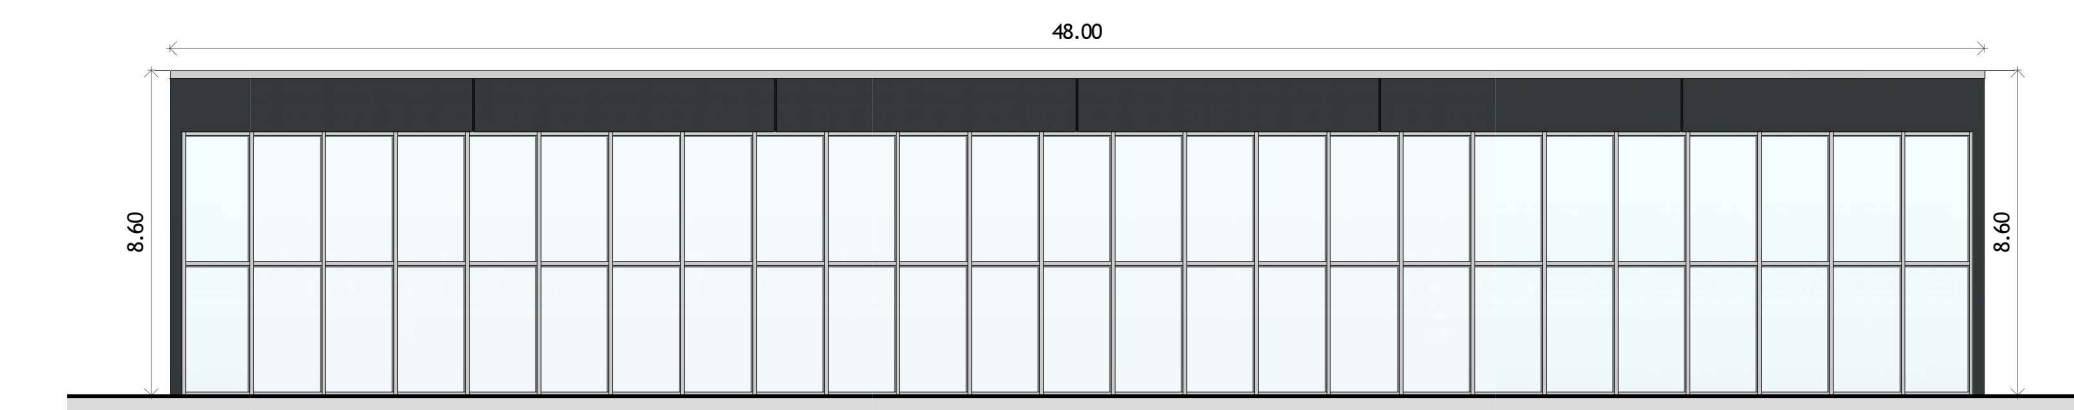


SA Sud Edificio A
1 : 200

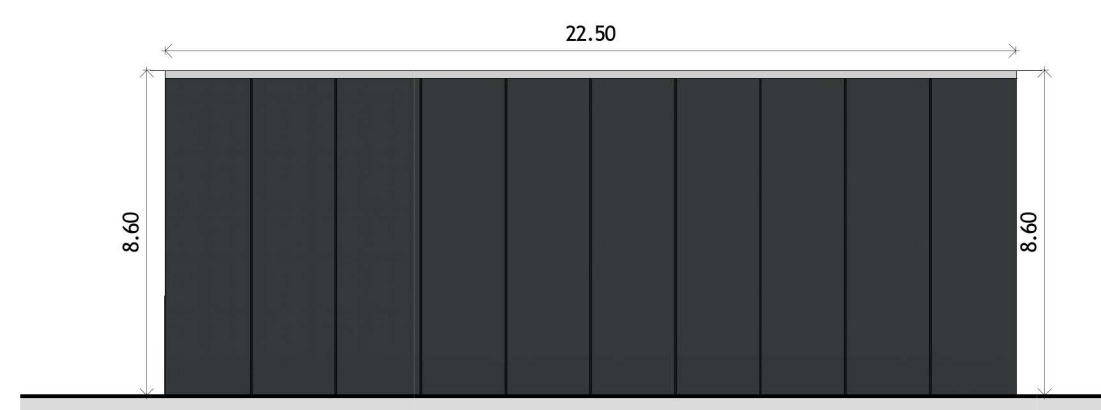

WA Ovest Edificio A
1 : 200

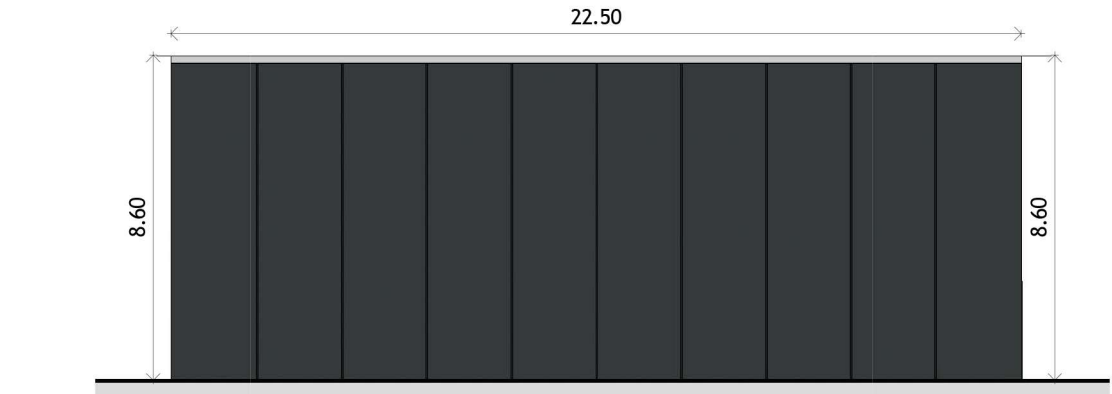

EA Est Edificio A
1 : 200

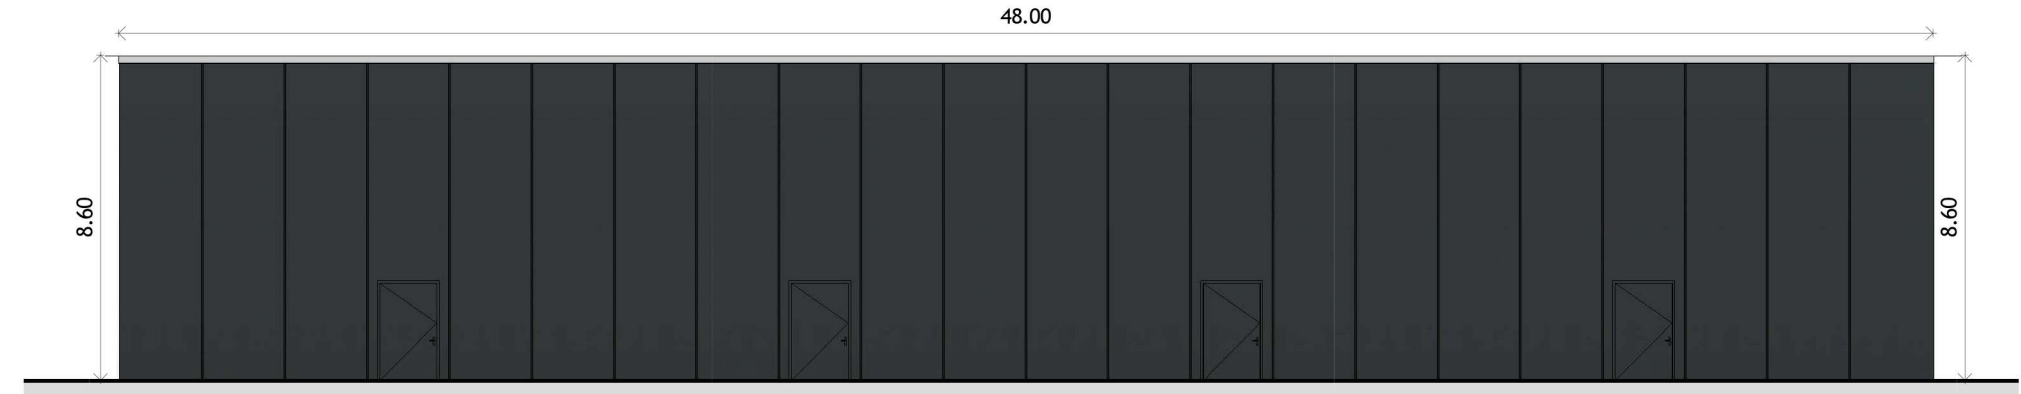


NA Nord Edificio A
1 : 200



STUDIO DI ARCHITETTURA

Dott. Arch. Massimiliano Nutricati
Largo S. Giorgio, 14 - 23823 Colico, Tel. 0341 940293 Fax 0341 950530
info@numax.eu

COMUNE DI COLICO
Provincia di Lecco

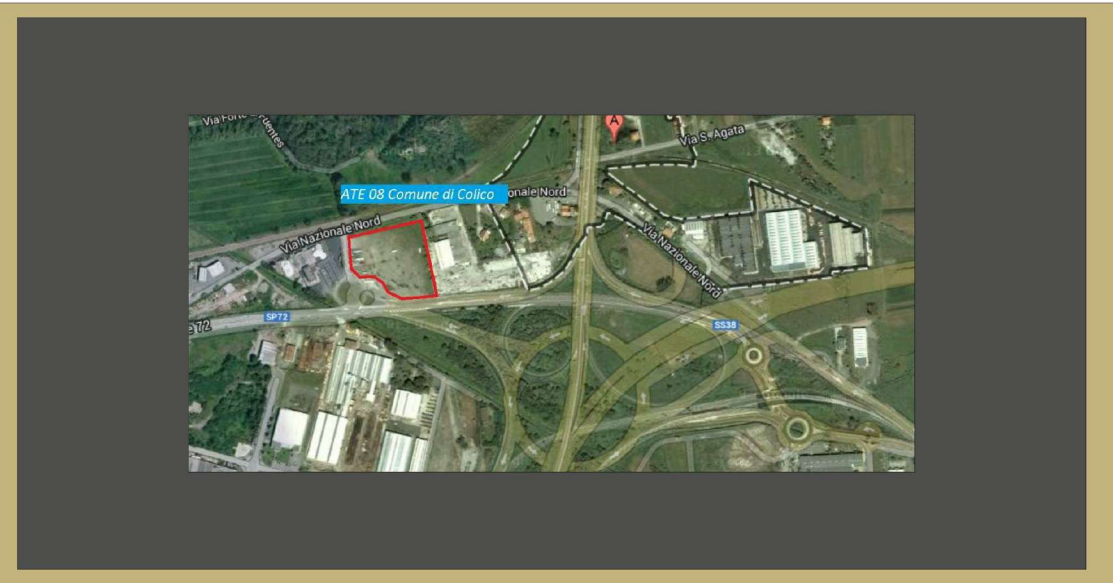

S.C. EVOLUTION S.p.a.
via Manzoni, 41 - 20121 MILANO

Piano Attuativo "ATE 08"
località Trivio di Fuentes

OGGETTO: stato di progetto
prospetti
rendering

Data	Commessa N.	Scala
09/02/2022	12/17	1:200
Il Committente	Il Progettista	Tav. N.
		7