

PLANIMETRIA SOLAI

Scala 1:100

CORREA 1


scala 1:20 – Sez. A-A

CORREA 1

sca/a 1:20 – Sez. B-B

CORREA 1

Scala 1:20 – Sez. D-D

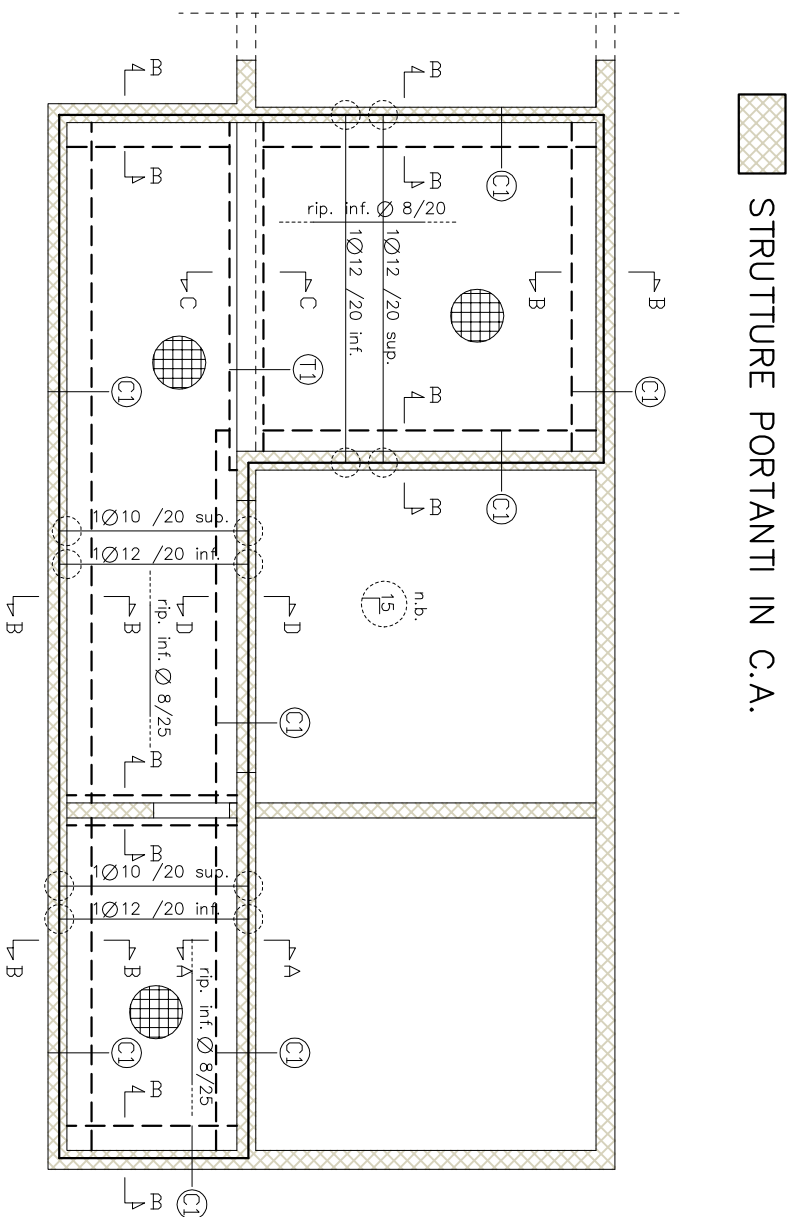

LEGENDA




rete Ø 6 /20*20 a 2 cm. da estradosso getto



MURI IN C.A. LOCALI


Scala 1:50

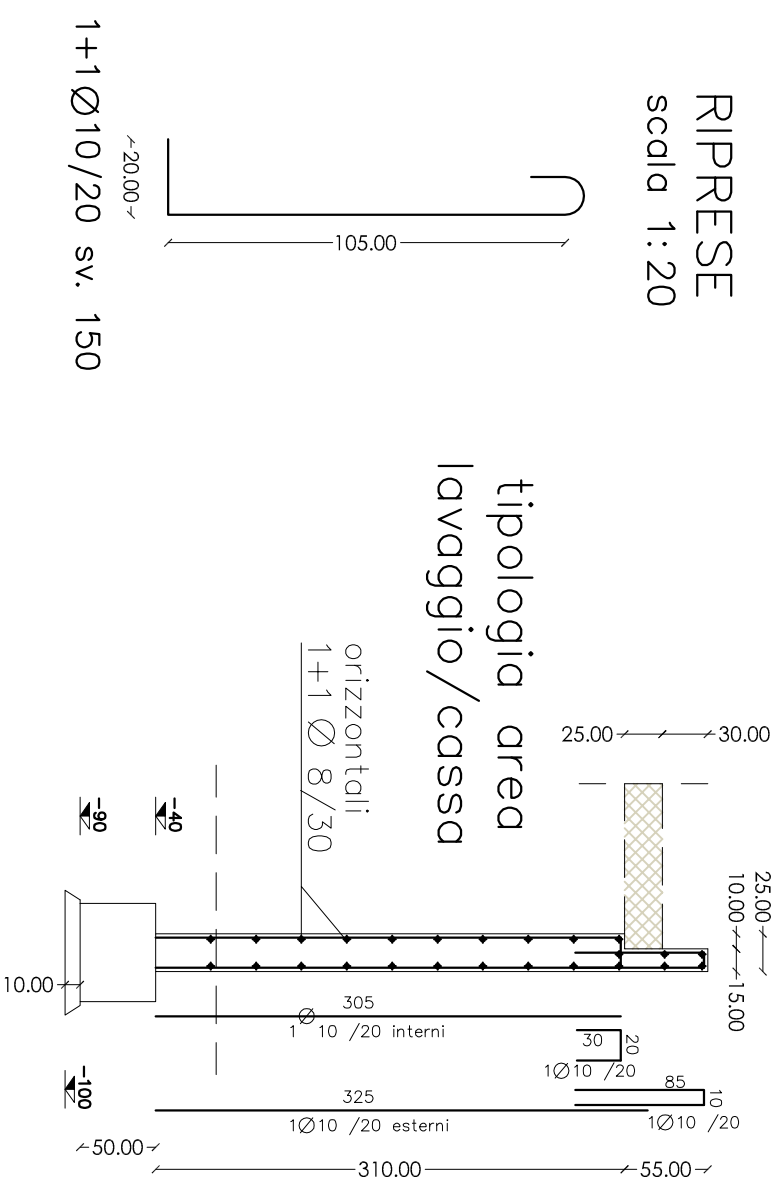

tipologia area
lavaggio/cassa

RIPRESE
scala 1:20

Scala 1:20

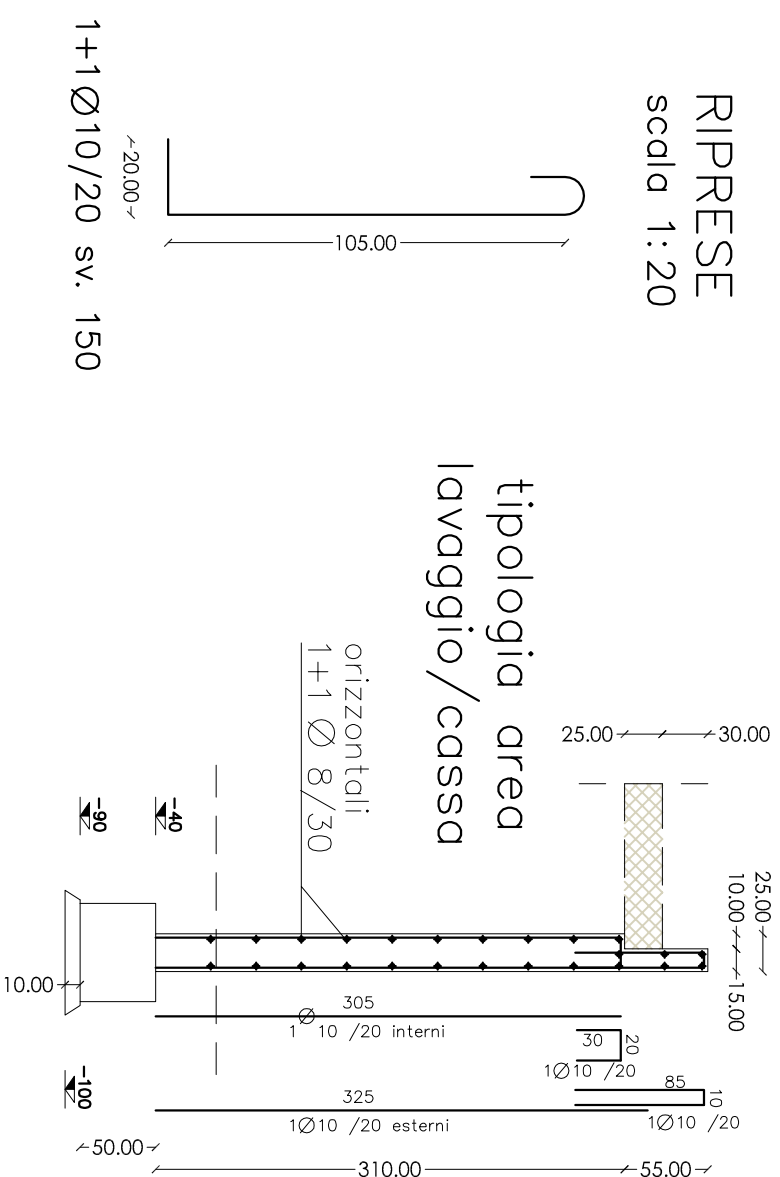

tipologia area
nuove cucine

tipologia area nuove cucine

orizzontali 1+1 Ø 8/30

25.00

15.00

10.00

1.50

25.00

10.00

1.50

415

1 Ø 10 / 20 interni

435

1 Ø 10 / 20 esterni

50.00

420.00

40.00

100

40

90

30

20

65


10

1 Ø 10 / 20


1 Ø 10 / 20

TRAVE T1

sca/d 1:20 – Sez. C-C

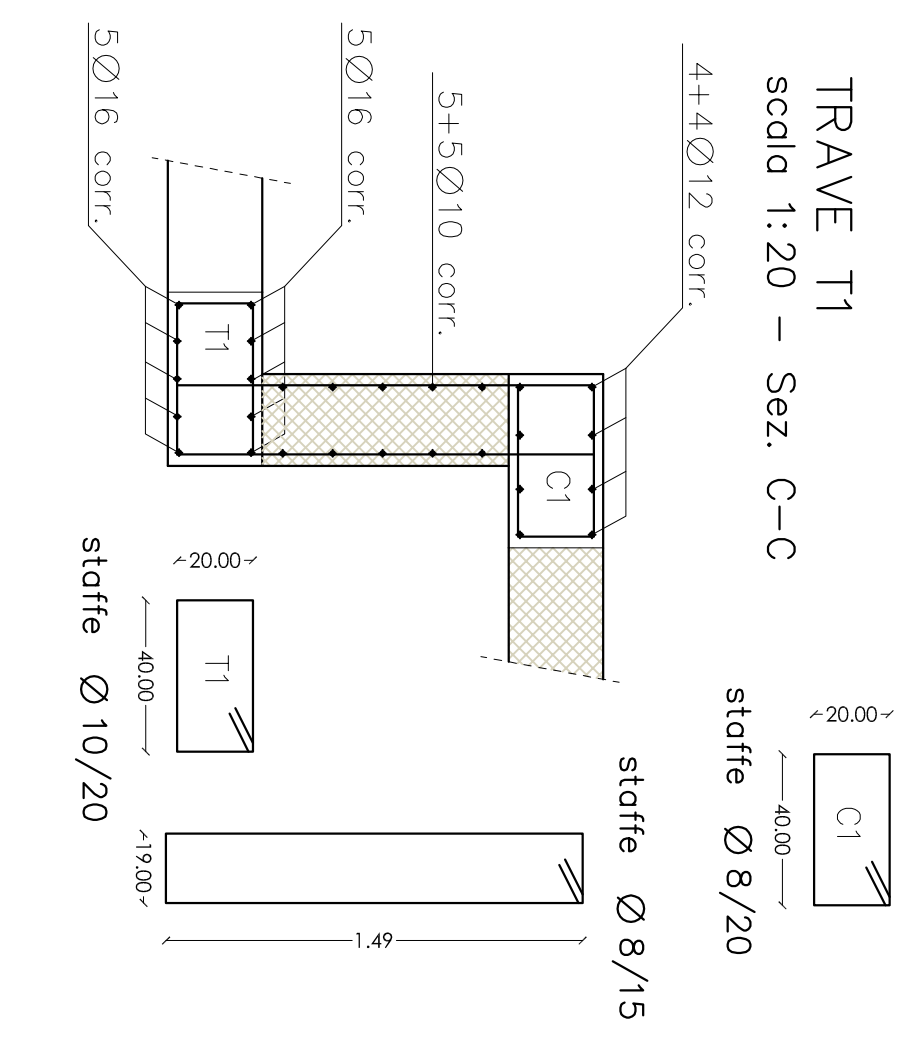

solai
esistente

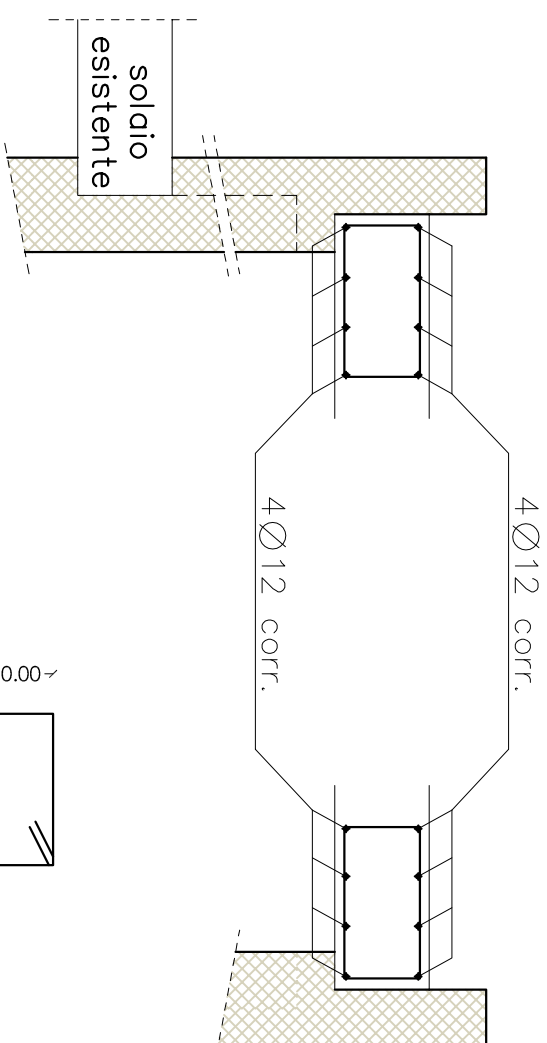

solai
esistente

