




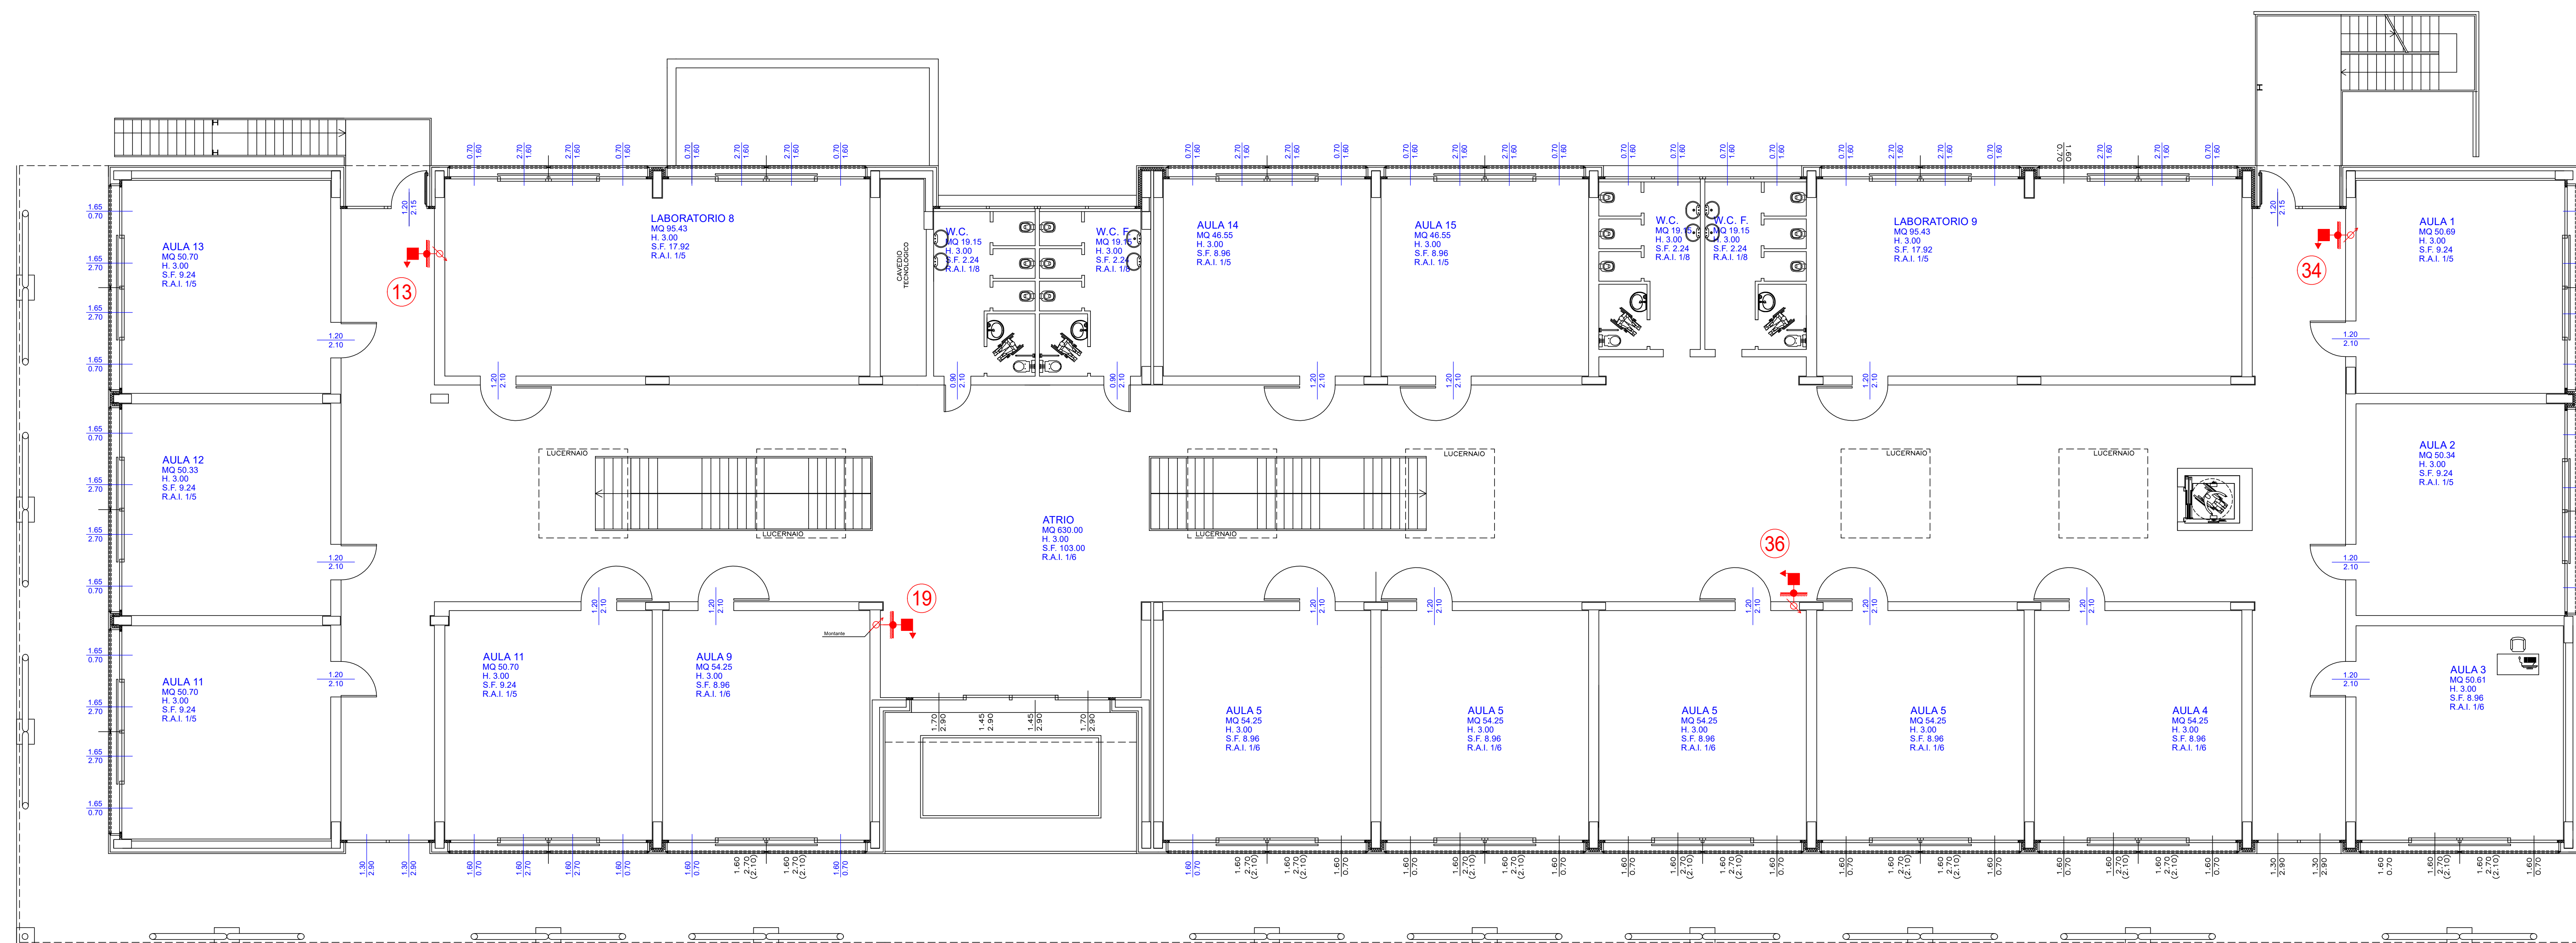


PIANTA PIANO PRIMO - SCUOLA PRIMARIA

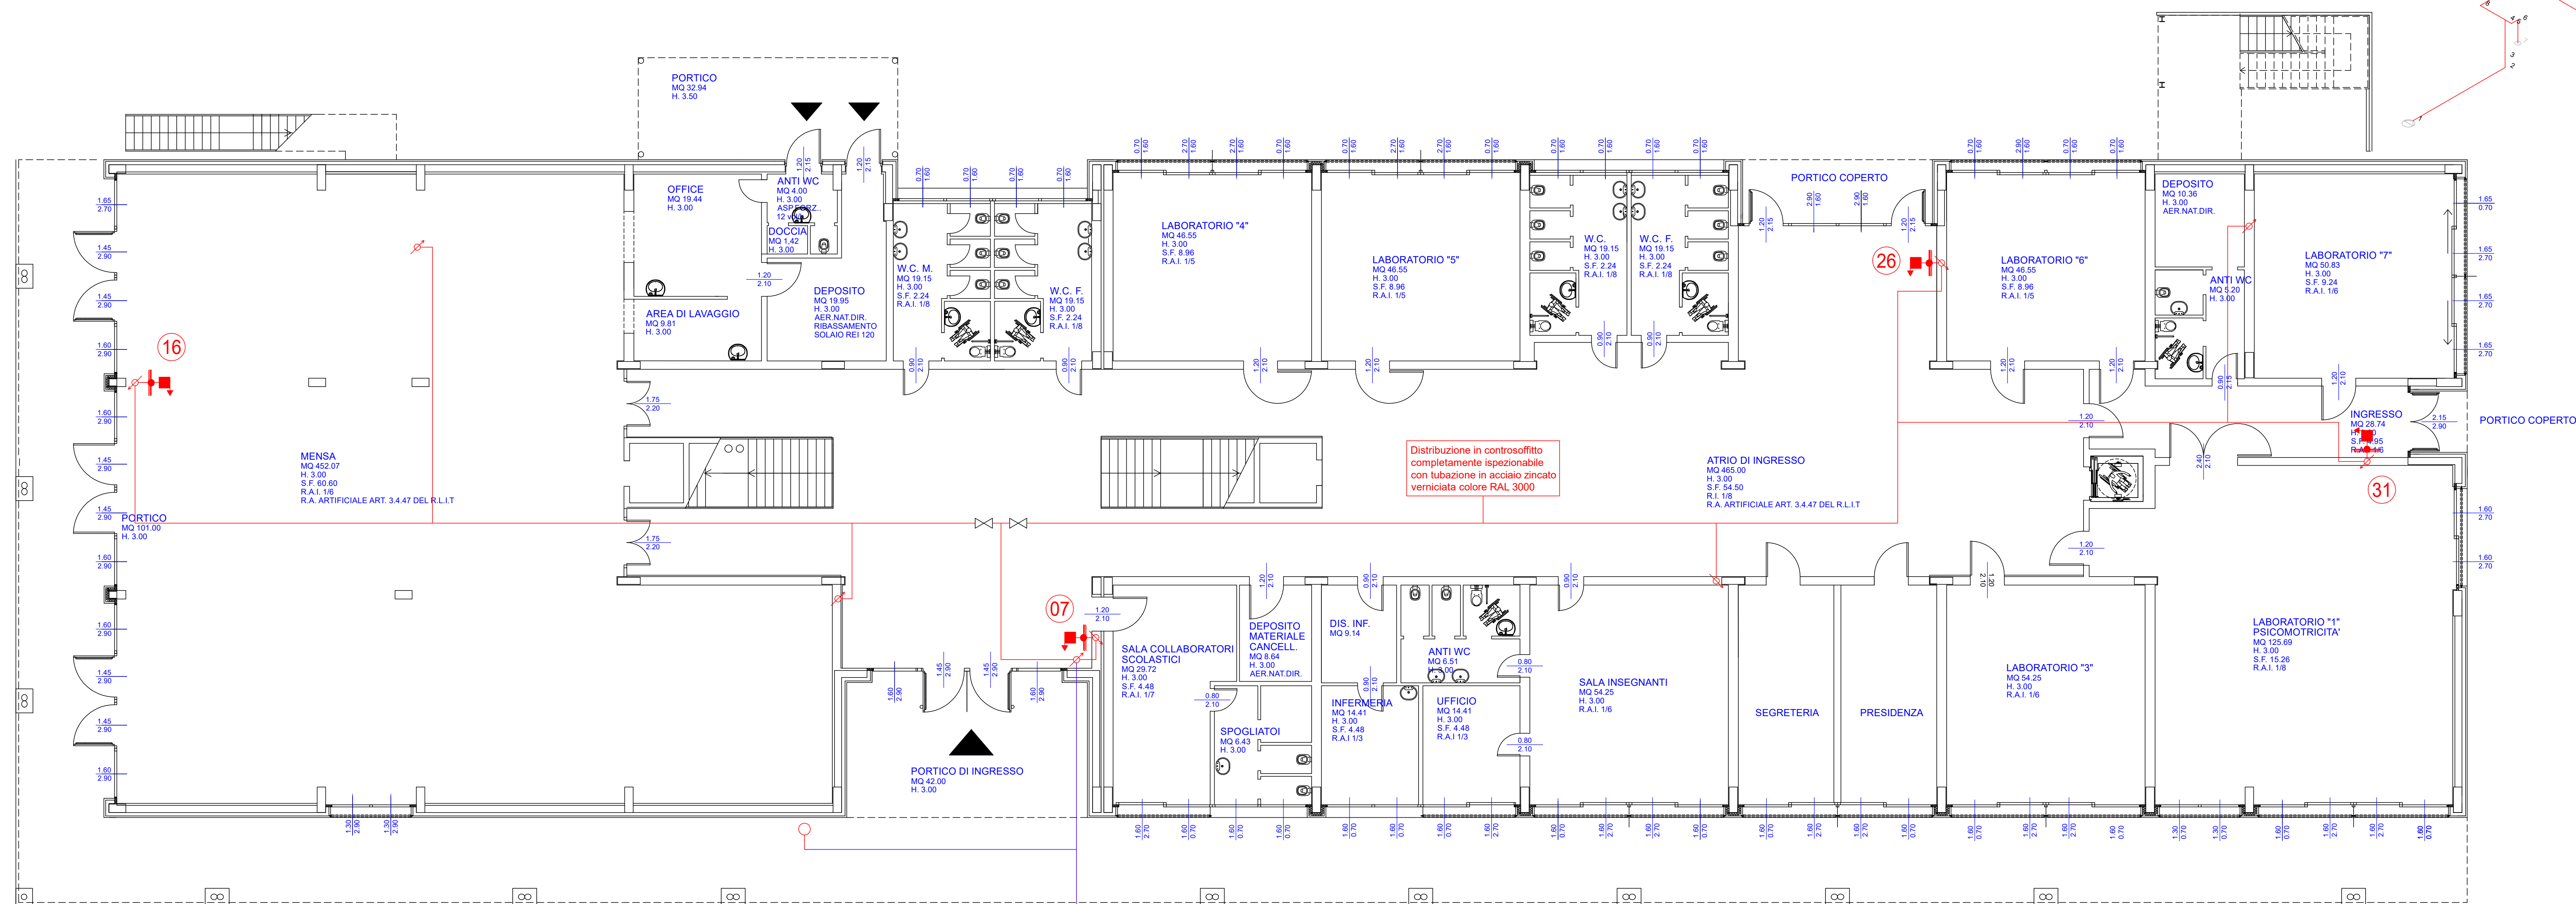

PIANTA PIANO TERRA - SCUOLA PRIMARIA

	NASPO CONFORME ALLA NORMA UNI EN 671-1
	ATTACCO MOTOPOMPA
	VALVOLA INTERCETTAZIONE
	DISTRIBUZIONE VERTICALE
	DISTRIBUZIONE ORIZZONTALE
	TUBAZIONE PEAd De 75 mm Di 61,4 mm

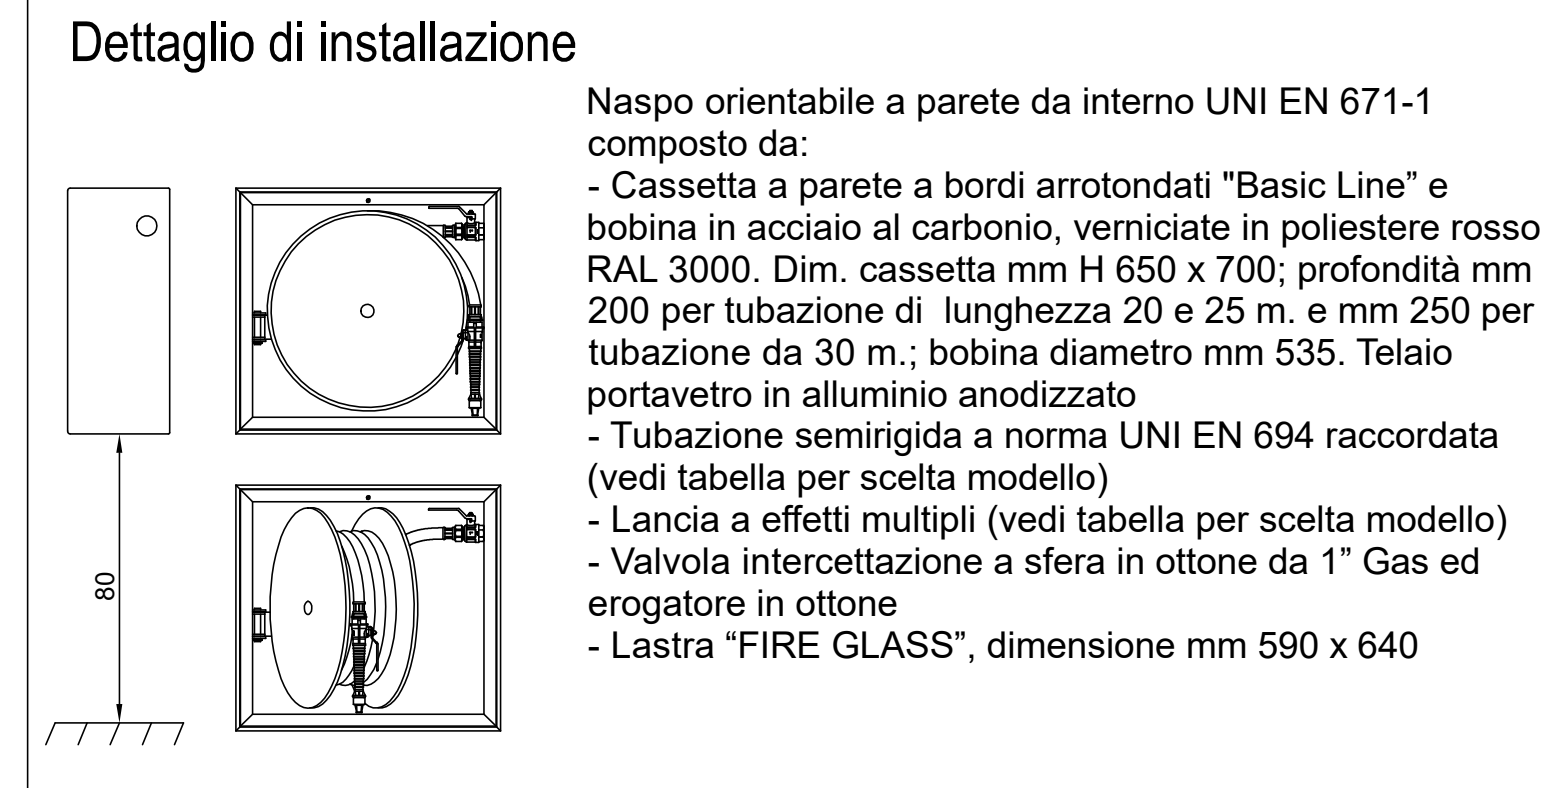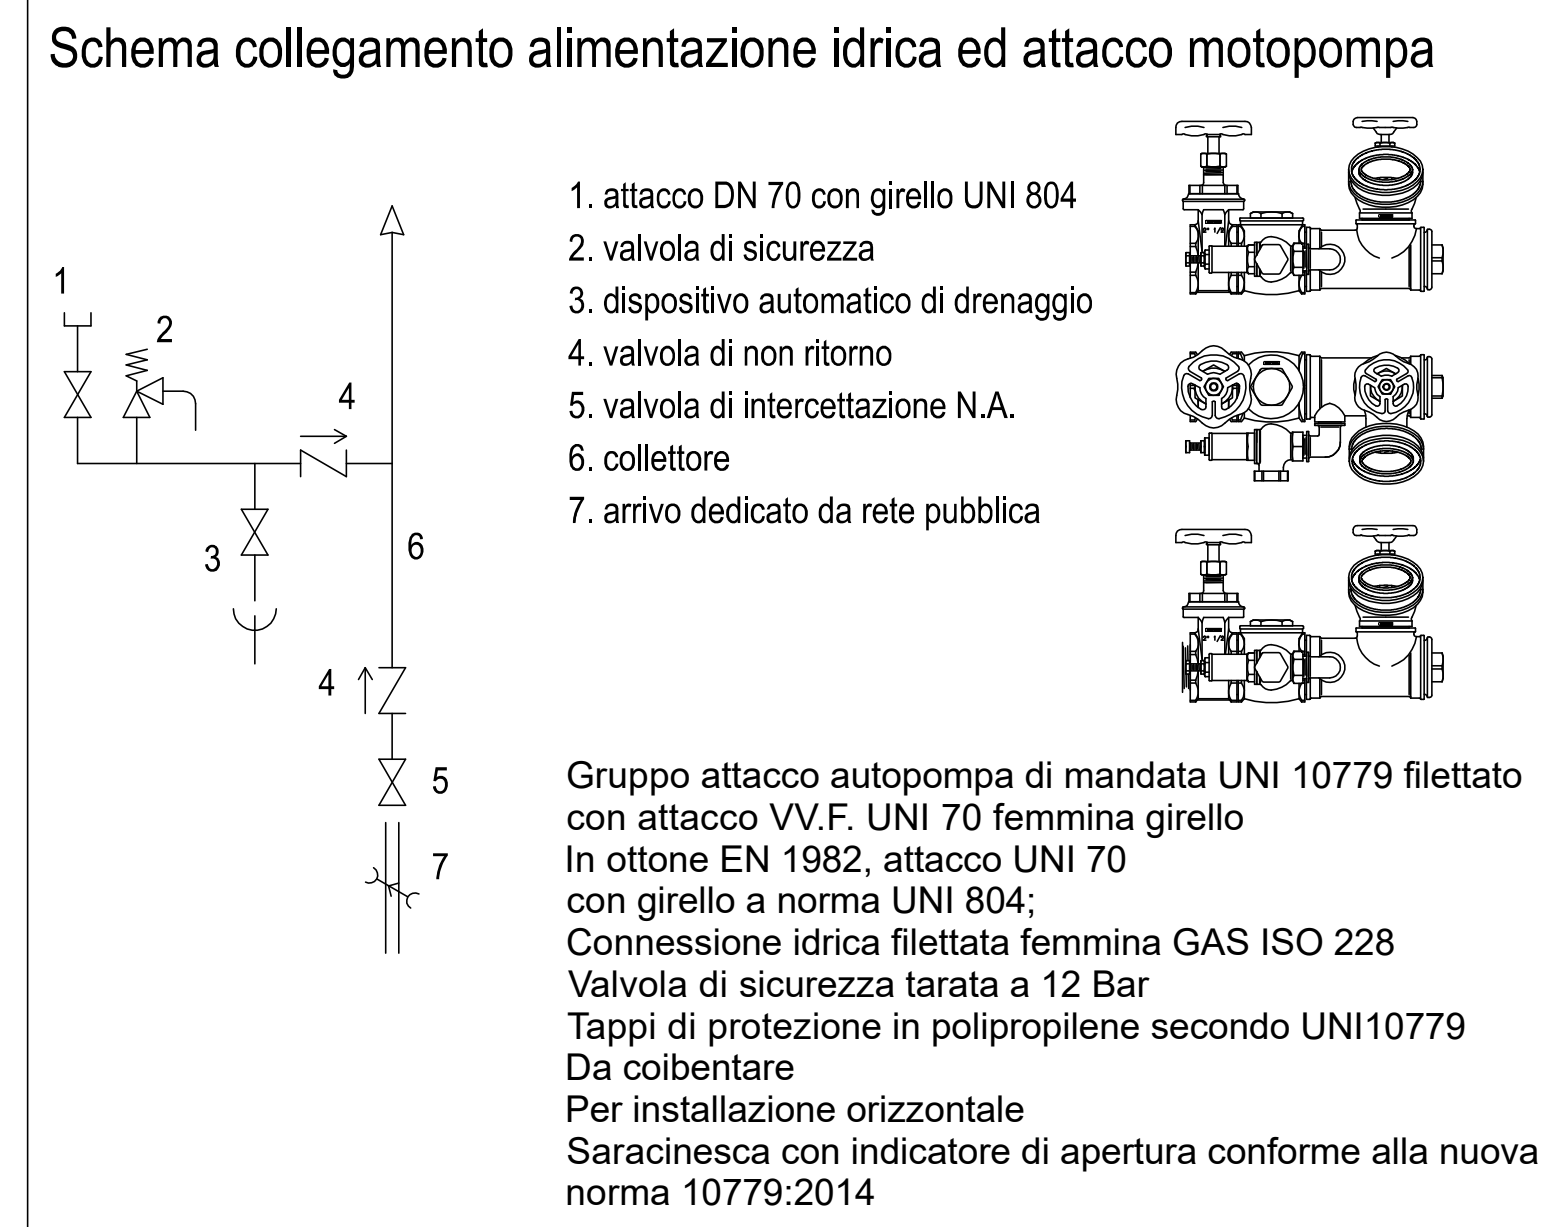

